

- MAISON B -




SURFACE HABITABLE
100.78 m²

SURFACES ANNEXE
Garage 22.59 m²
22.59 m²

SURFACES RDC
Entrée 3.83 m²
SEJOUR 47.17 m²
WC 1 1.46 m²
52.47 m²

10.90
7.60
3.30

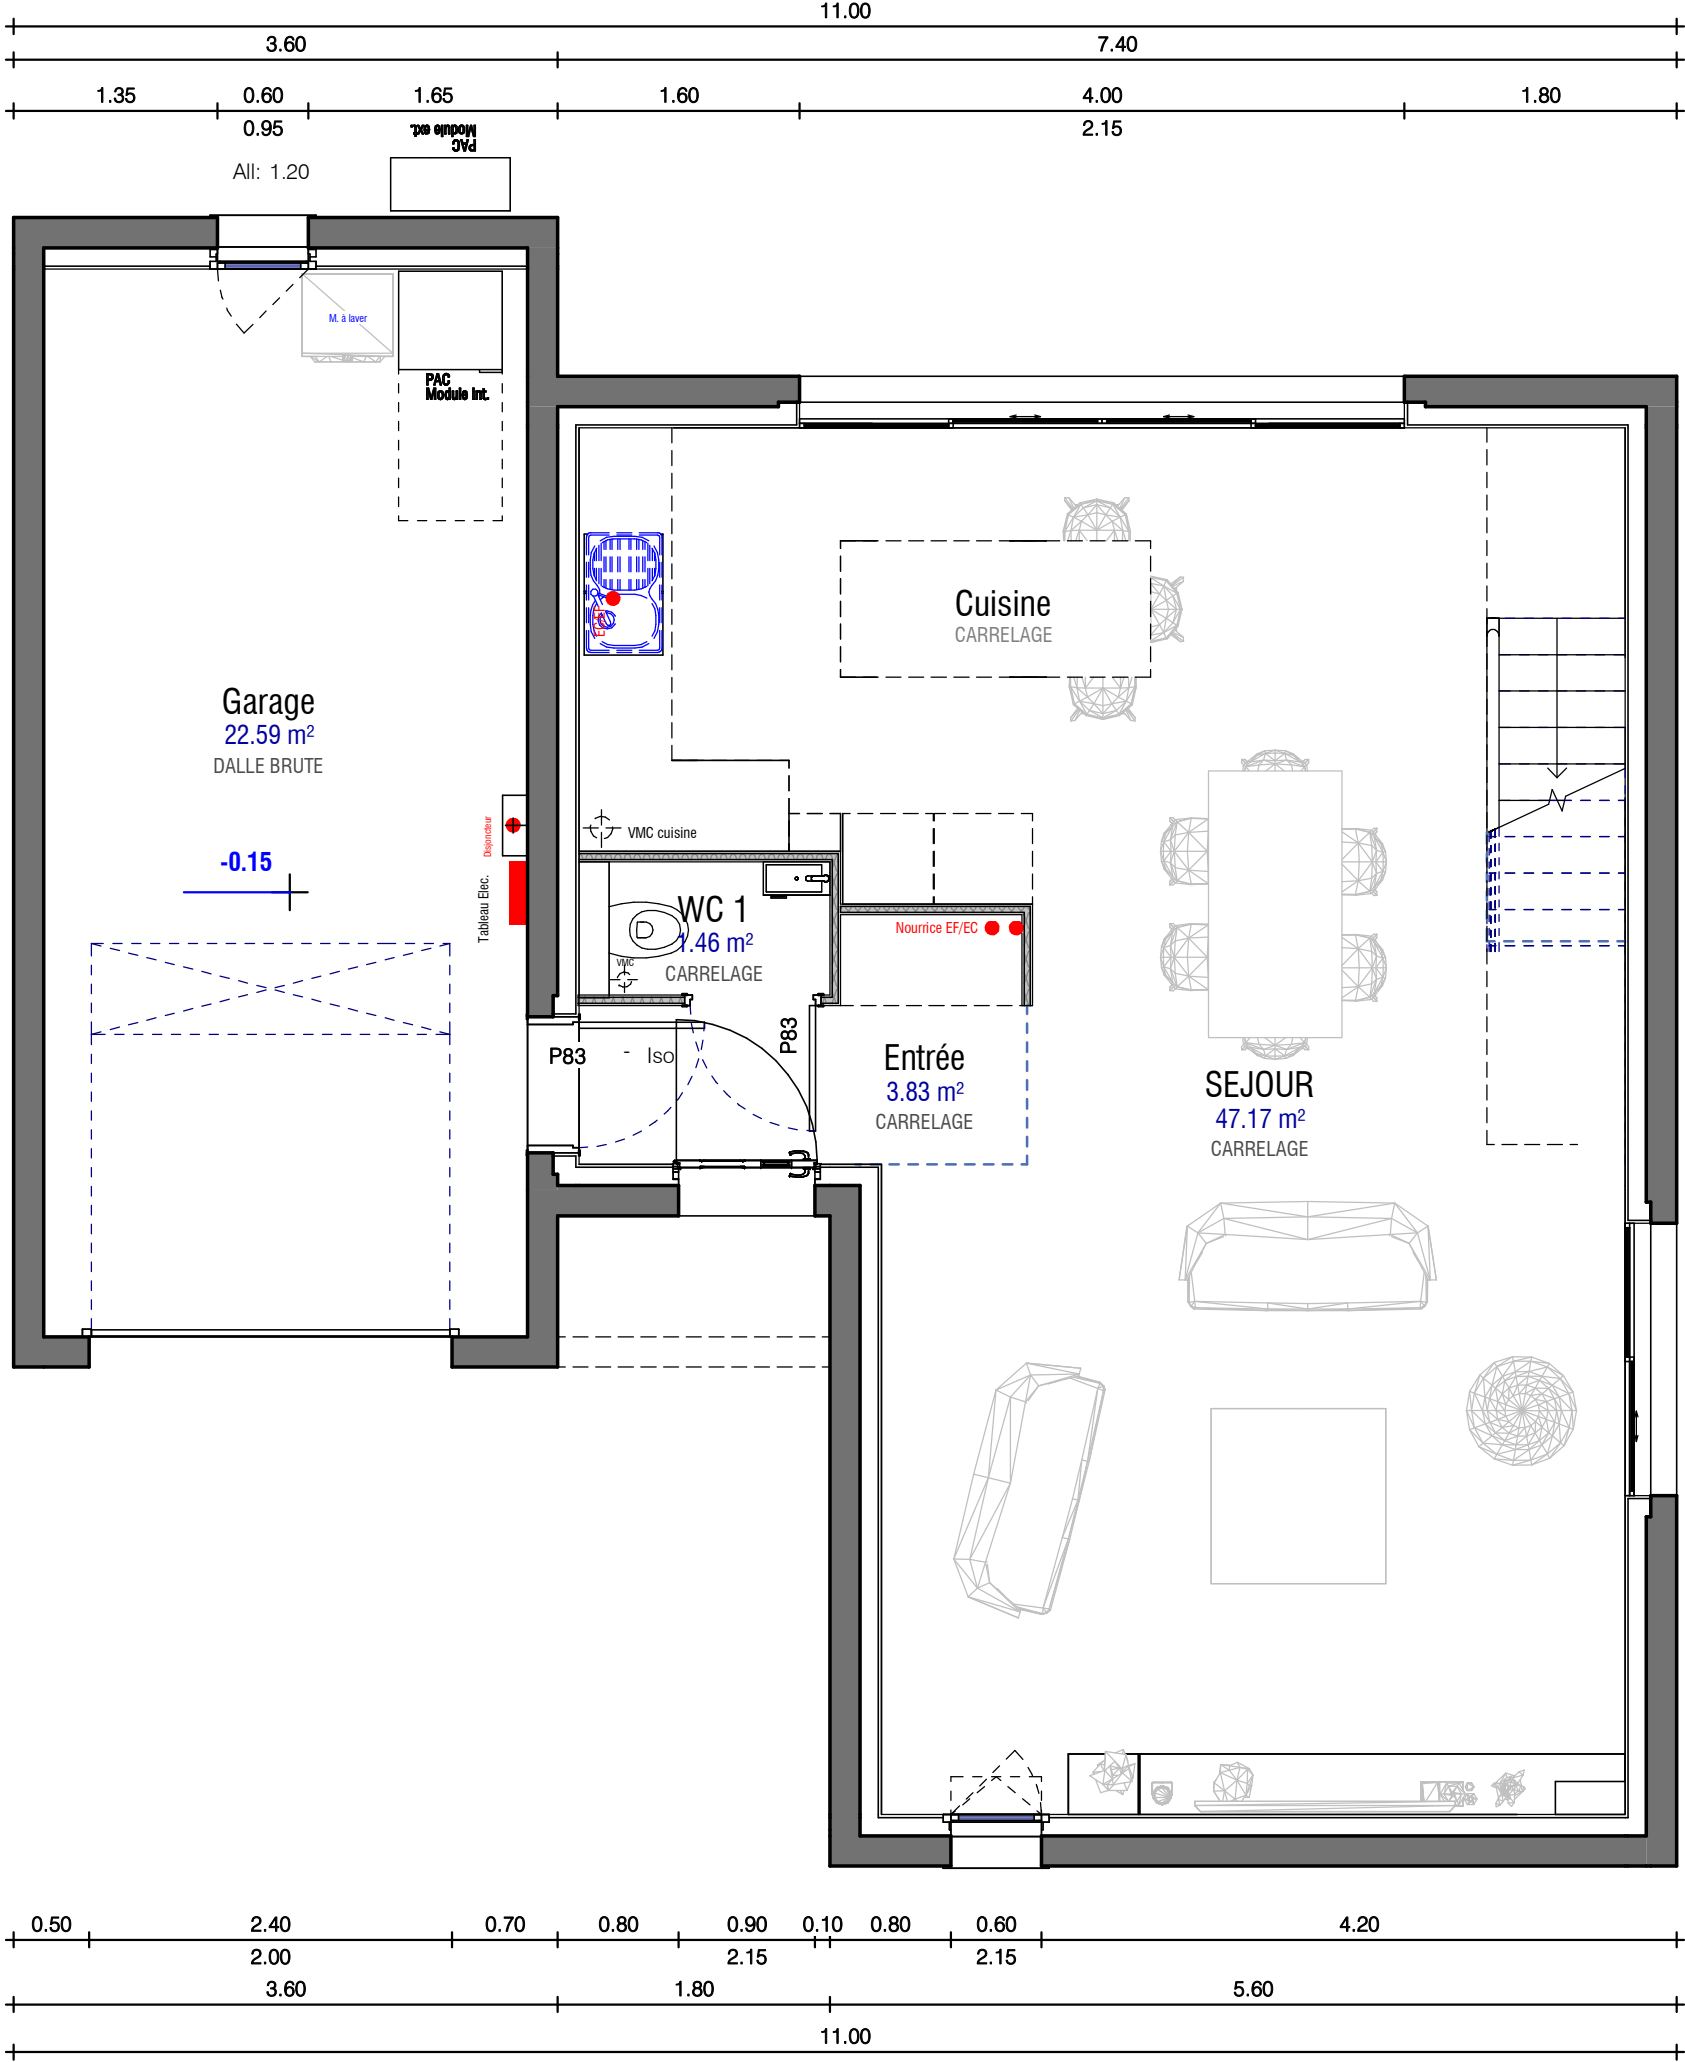


1.05
1.05
5.60
9.85
1.80
2.15
2.45

REZ DE CHAUSSEE

Echelle : 1 : 50

Date :

SURFACES ETAGE	
Nom	Surface
Bain	4.04 m²
Chambre 1	10.09 m²
Chambre 2	11.36 m²
Chambre 3	11.42 m²
Dgt	3.74 m²
Dressing	3.00 m²
S.d'eau	3.08 m²
WC 2	1.59 m²
	48.31 m²

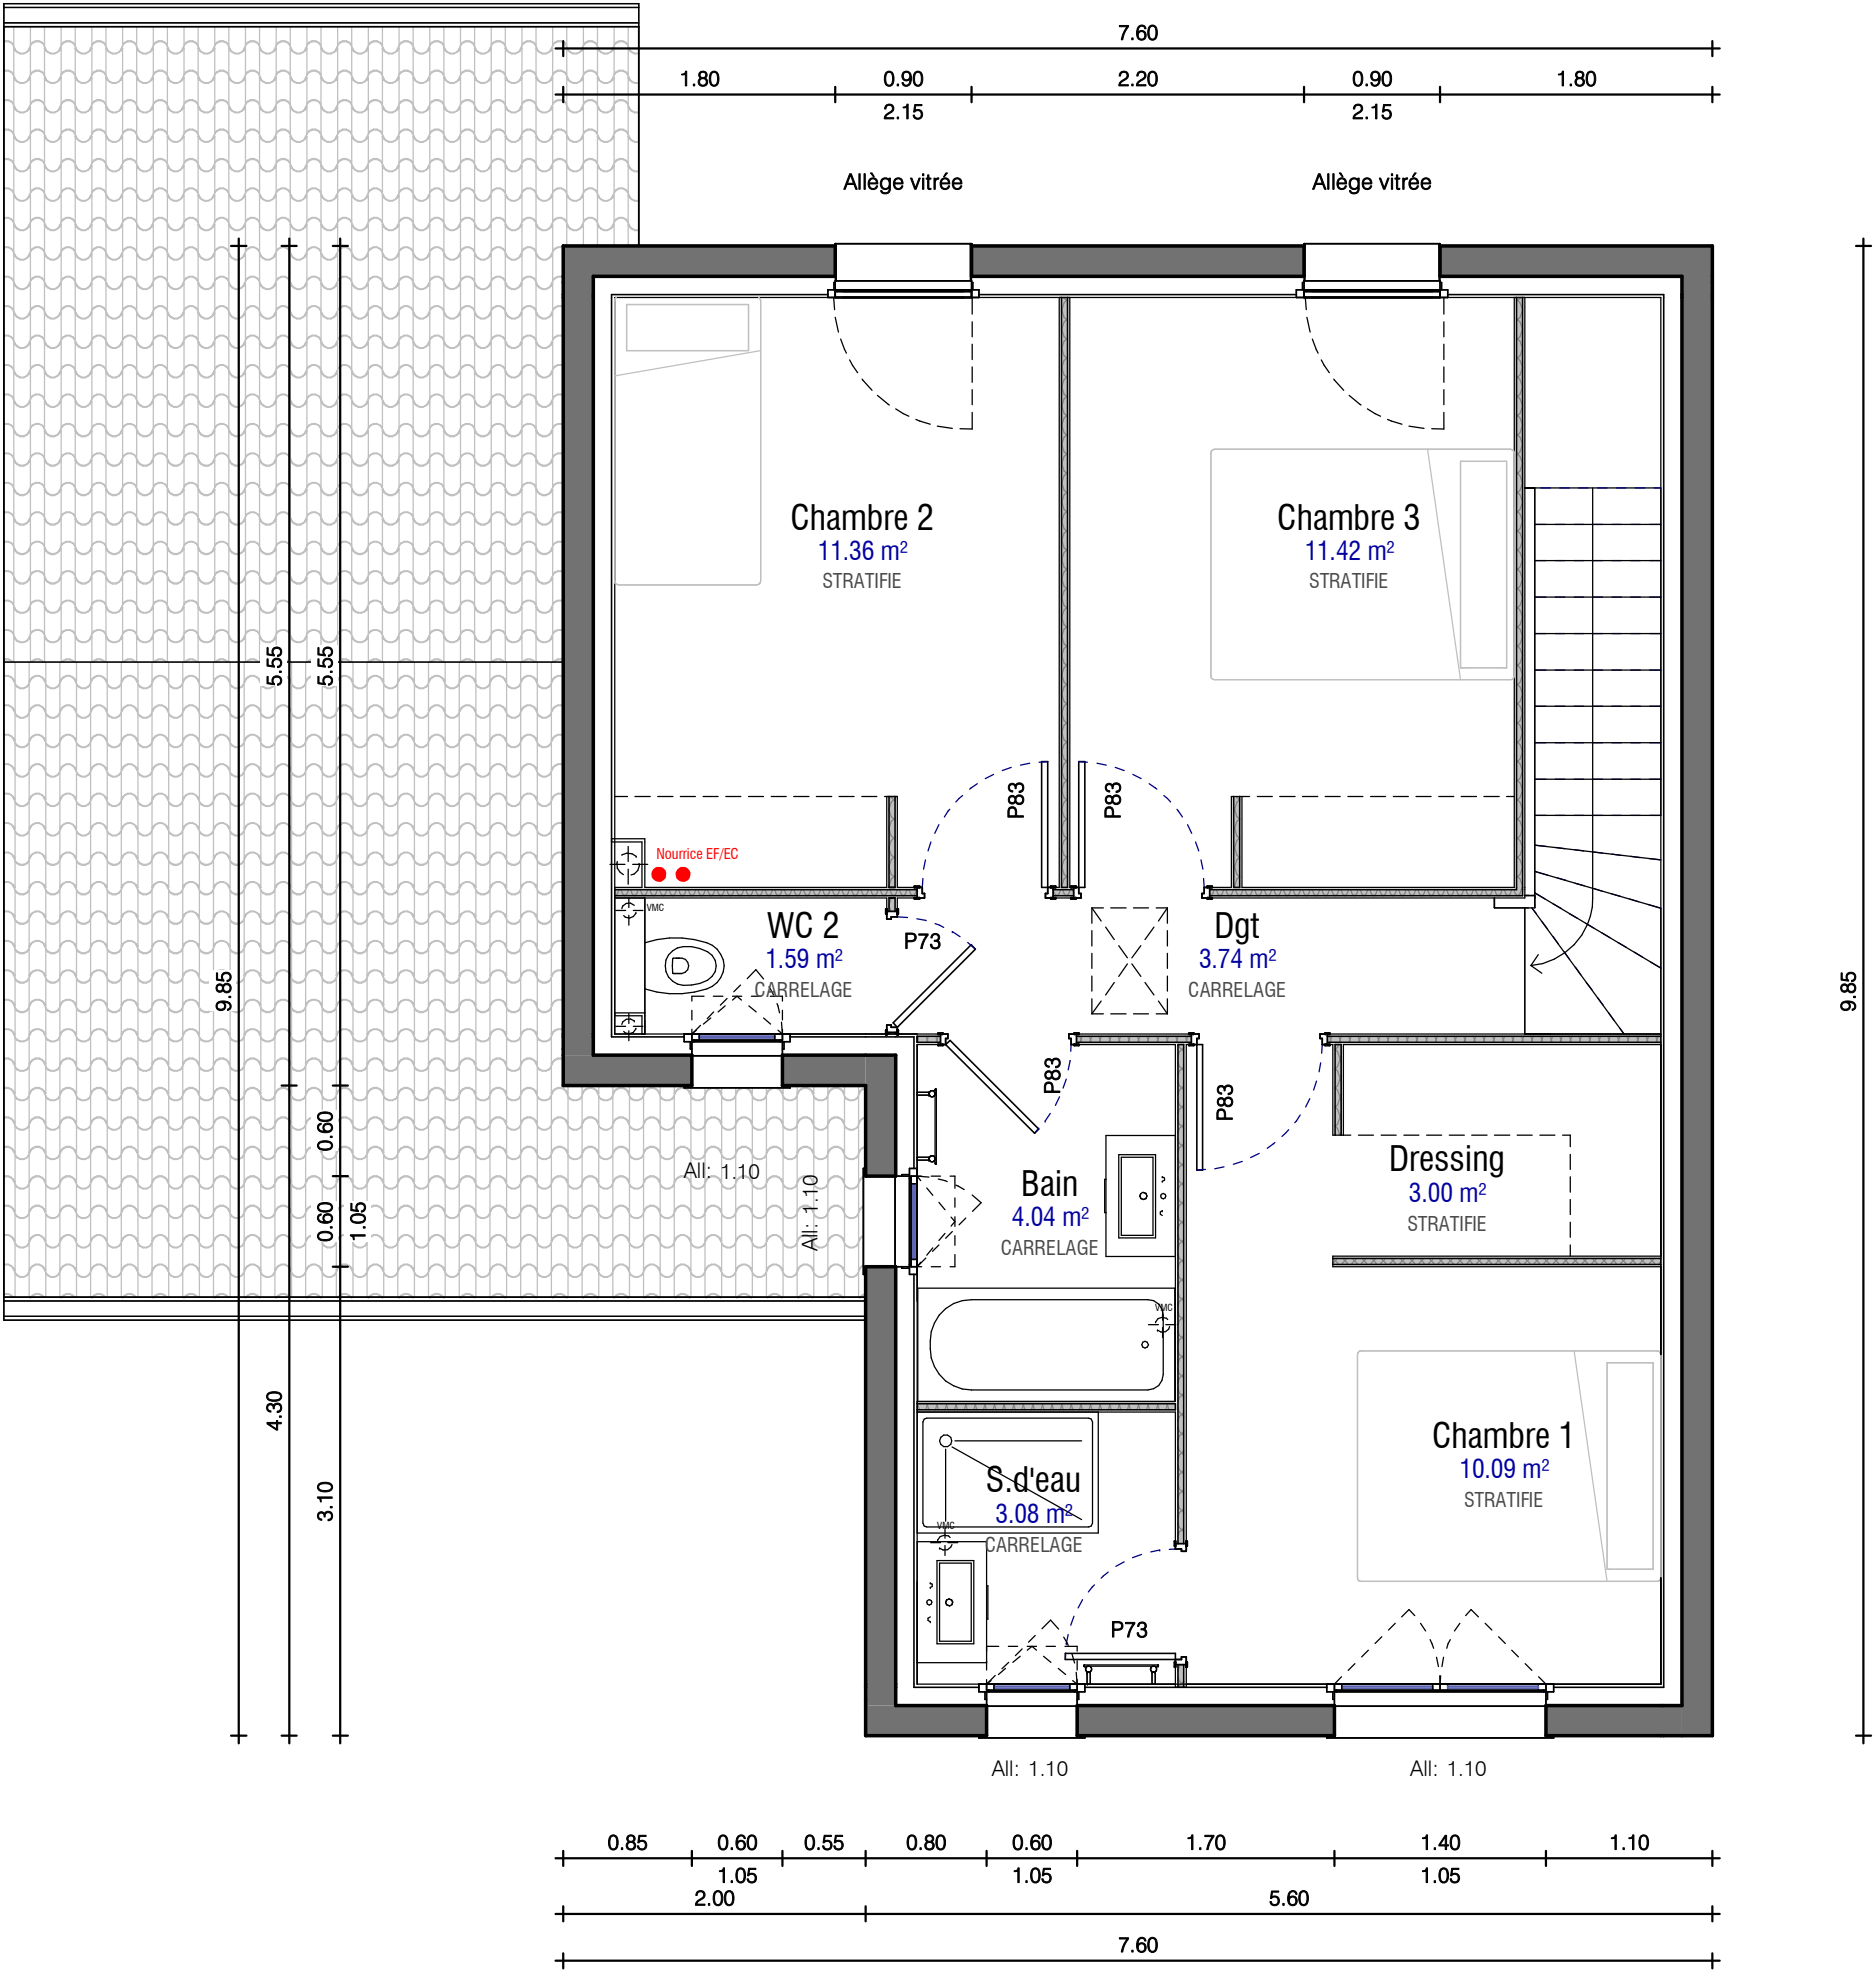

ETAGE

Echelle : 1 : 50

Date :



Document non contractuel
Les aménagements et mobiliers extérieurs ne sont pas compris dans le prix convenu.



PERSPECTIVES

Echelle :

Date :



PERSPECTIVES. Document non contractuel
Les aménagements et mobiliers extérieurs ne sont pas compris dans le prix convenu.

Echelle :
Date :